



**EXISTING MATERIALS**

- (A) EXISTING BITUMINOUS PAVEMENT
- (B) EXISTING CONCRETE PAVEMENT
- (C) EXISTING CURB AND GUTTER
- (D) EXISTING BITUMINOUS SHOULDER
- (E) EXISTING SIDEWALK
- (F) EXISTING CONCRETE MEDIAN

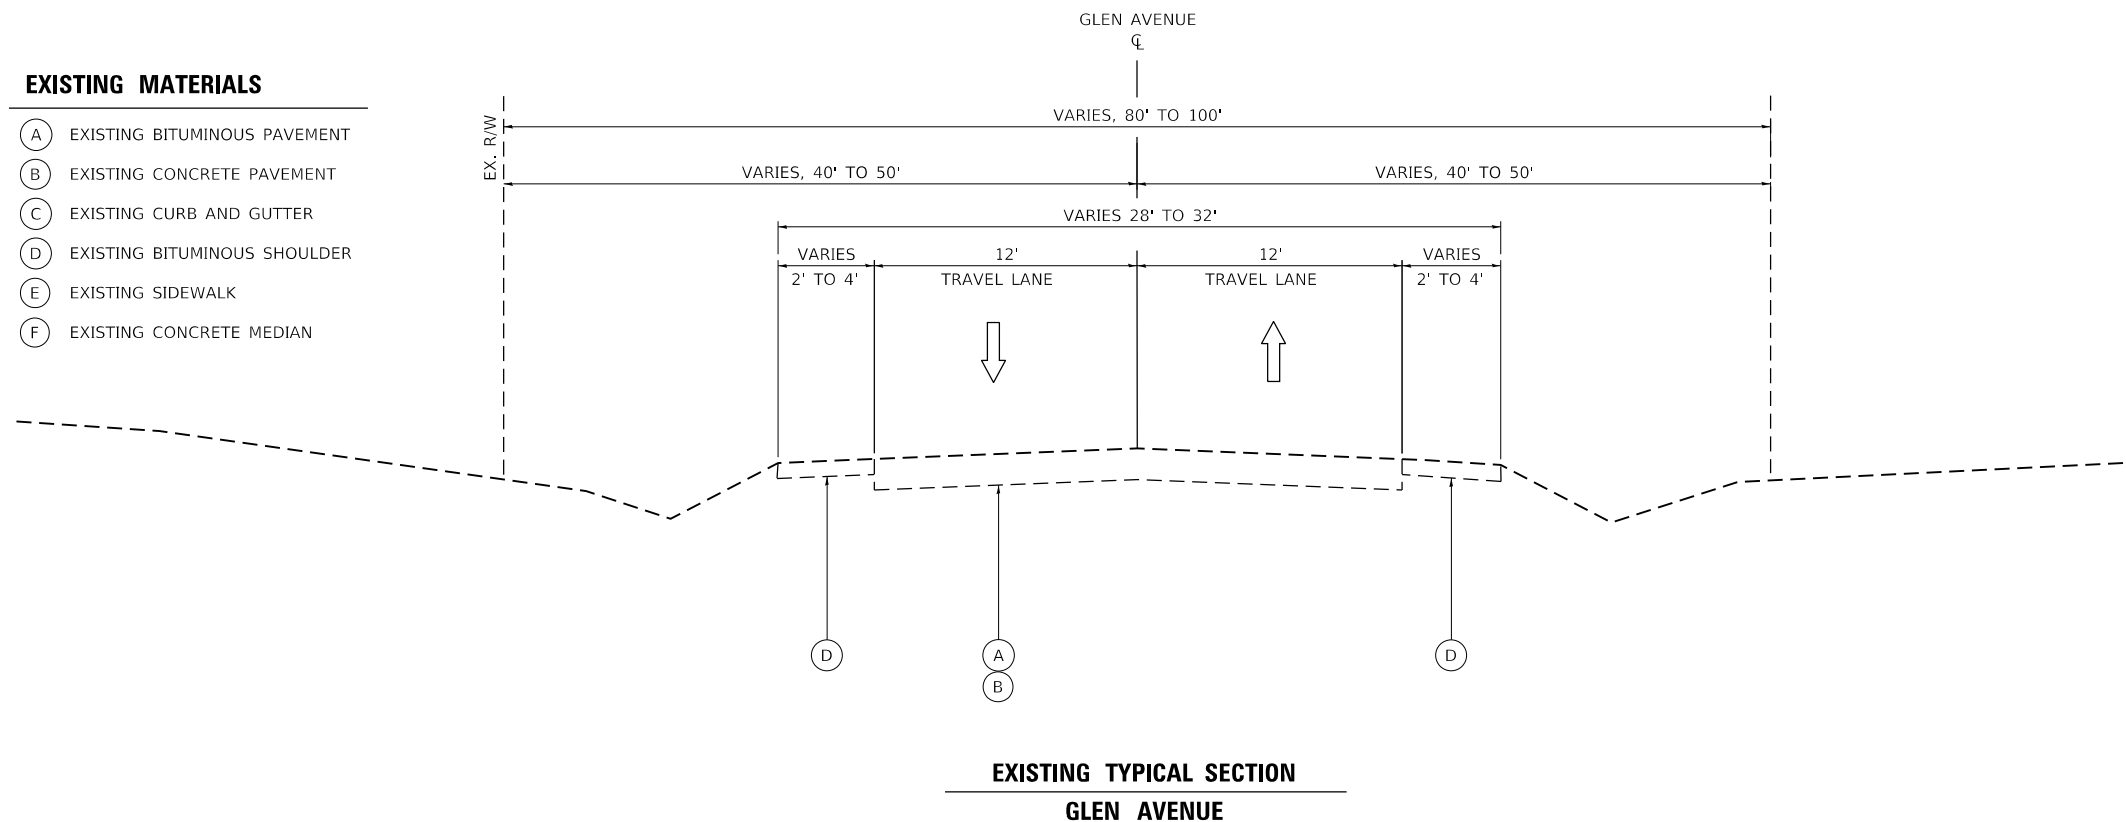

**PROPOSED MATERIALS**

- (1) PORTLAND CEMENT CONCRETE PAVEMENT (JOINTED)
- (2) SUBBASE GRANULAR MATERIAL, TYPE A
- (3) AGGREGATE SUBGRADE IMPROVEMENT
- (4) COMBINATION CONCRETE CURB AND GUTTER, TYPE B-6.18
- (5) TOPSOIL, FURNISH AND PLACE & SEEDING
- (6) PORTLAND CEMENT CONCRETE SIDEWALK
- (7) AGGREGATE BASE COURSE, TYPE CA-7
- (8) HOT-MIX ASPHALT SURFACE COURSE (SPL), PERMEABLE
- (9) CONCRETE CURB, TYPE B (SPECIAL)
- (10) CONCRETE MEDIAN, TYPE SB-6.06
- (11) POLY. HMA SURFACE COURSE, MIX "D", N50
- (12) HOT-MIX ASPHALT BINDER COURSE, IL-19.0, N50
- (13) CLASS C PATCH
- (14) SUBBASE GRANULAR MATERIAL, TYPE B
- (15) PIPE UNDERDRAIN, TYPE 3

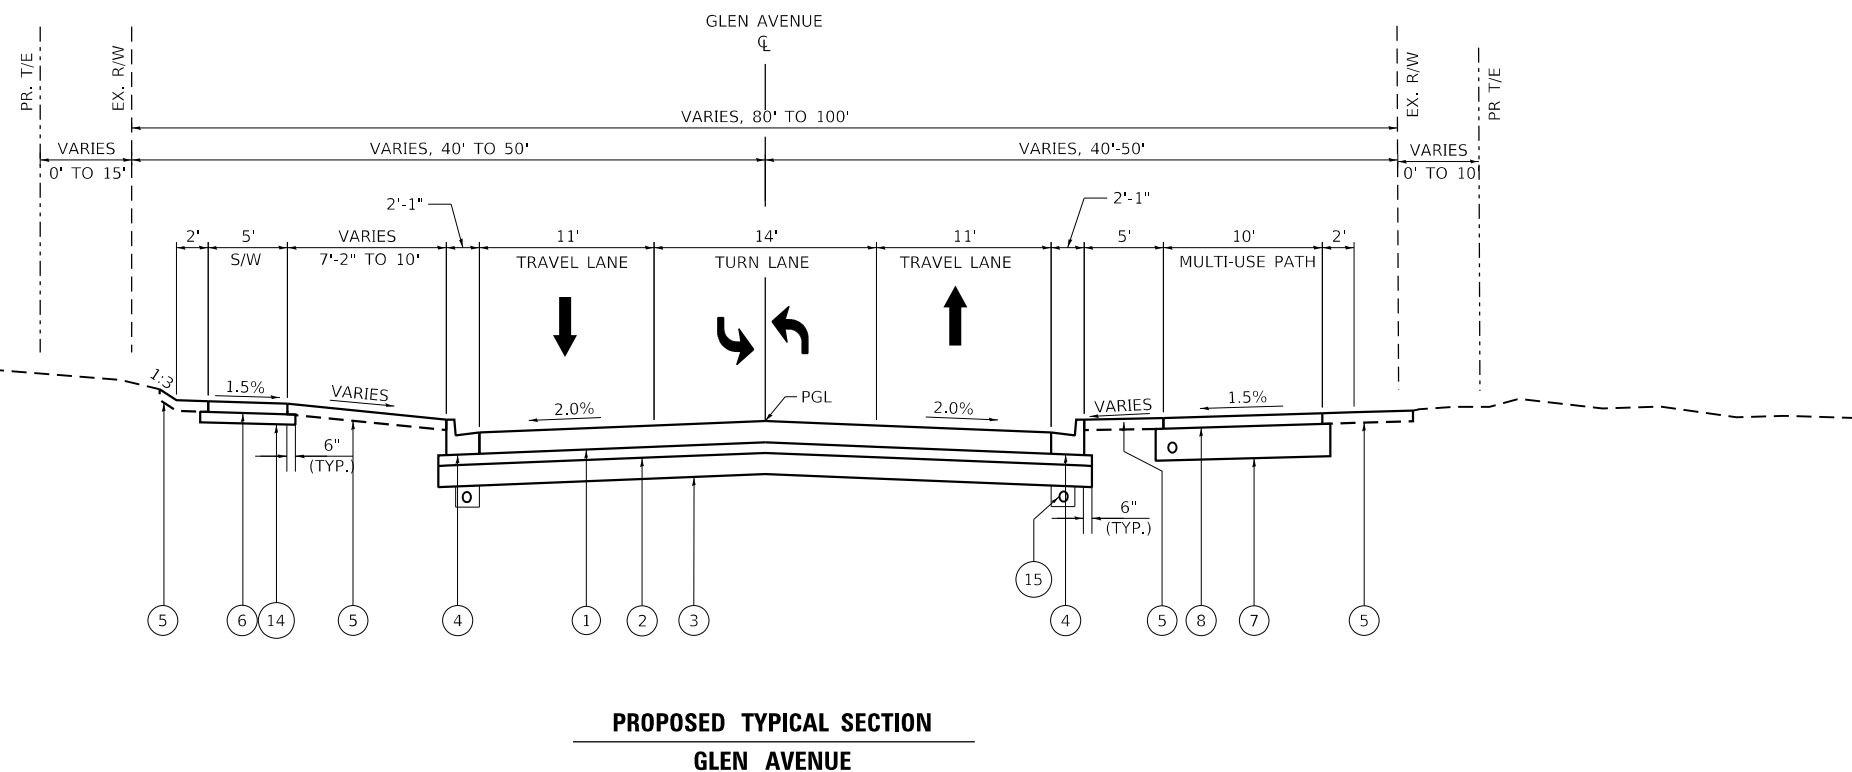

MODEL: Default  
 FILE: \\m11c1\c1\work\ba20066003-200\Drawings\Roadway\CADD\_Sheets...



USER NAME = Emily Munday  
 PLOT SCALE = 40.0000' / in.  
 PLOT DATE = 8/29/2021 (9:52:56 AM)

DESIGNED - EM  
 DRAWN - GZ  
 CHECKED - EH  
 DATE - AUGUST 2021

REVISED -  
 REVISED -  
 REVISED -  
 REVISED -

STATE OF ILLINOIS  
 DEPARTMENT OF TRANSPORTATION

TYPICAL SECTIONS  
 GLEN AVENUE

SCALE: N.T.S. SHEET 1 OF 1 SHEETS STA. TO STA.

F.A.U. RTE.	SECTION	COUNTY	TOTAL SHEETS	SHEET NO.
6650	19-00029-00-EG	PEORIA	1	
CONTRACT NO.				
ILLINOIS FED. AID PROJECT				