




**EXISTING TYPICAL SECTION  
MIDDLE ROAD  
LOOKING EAST**

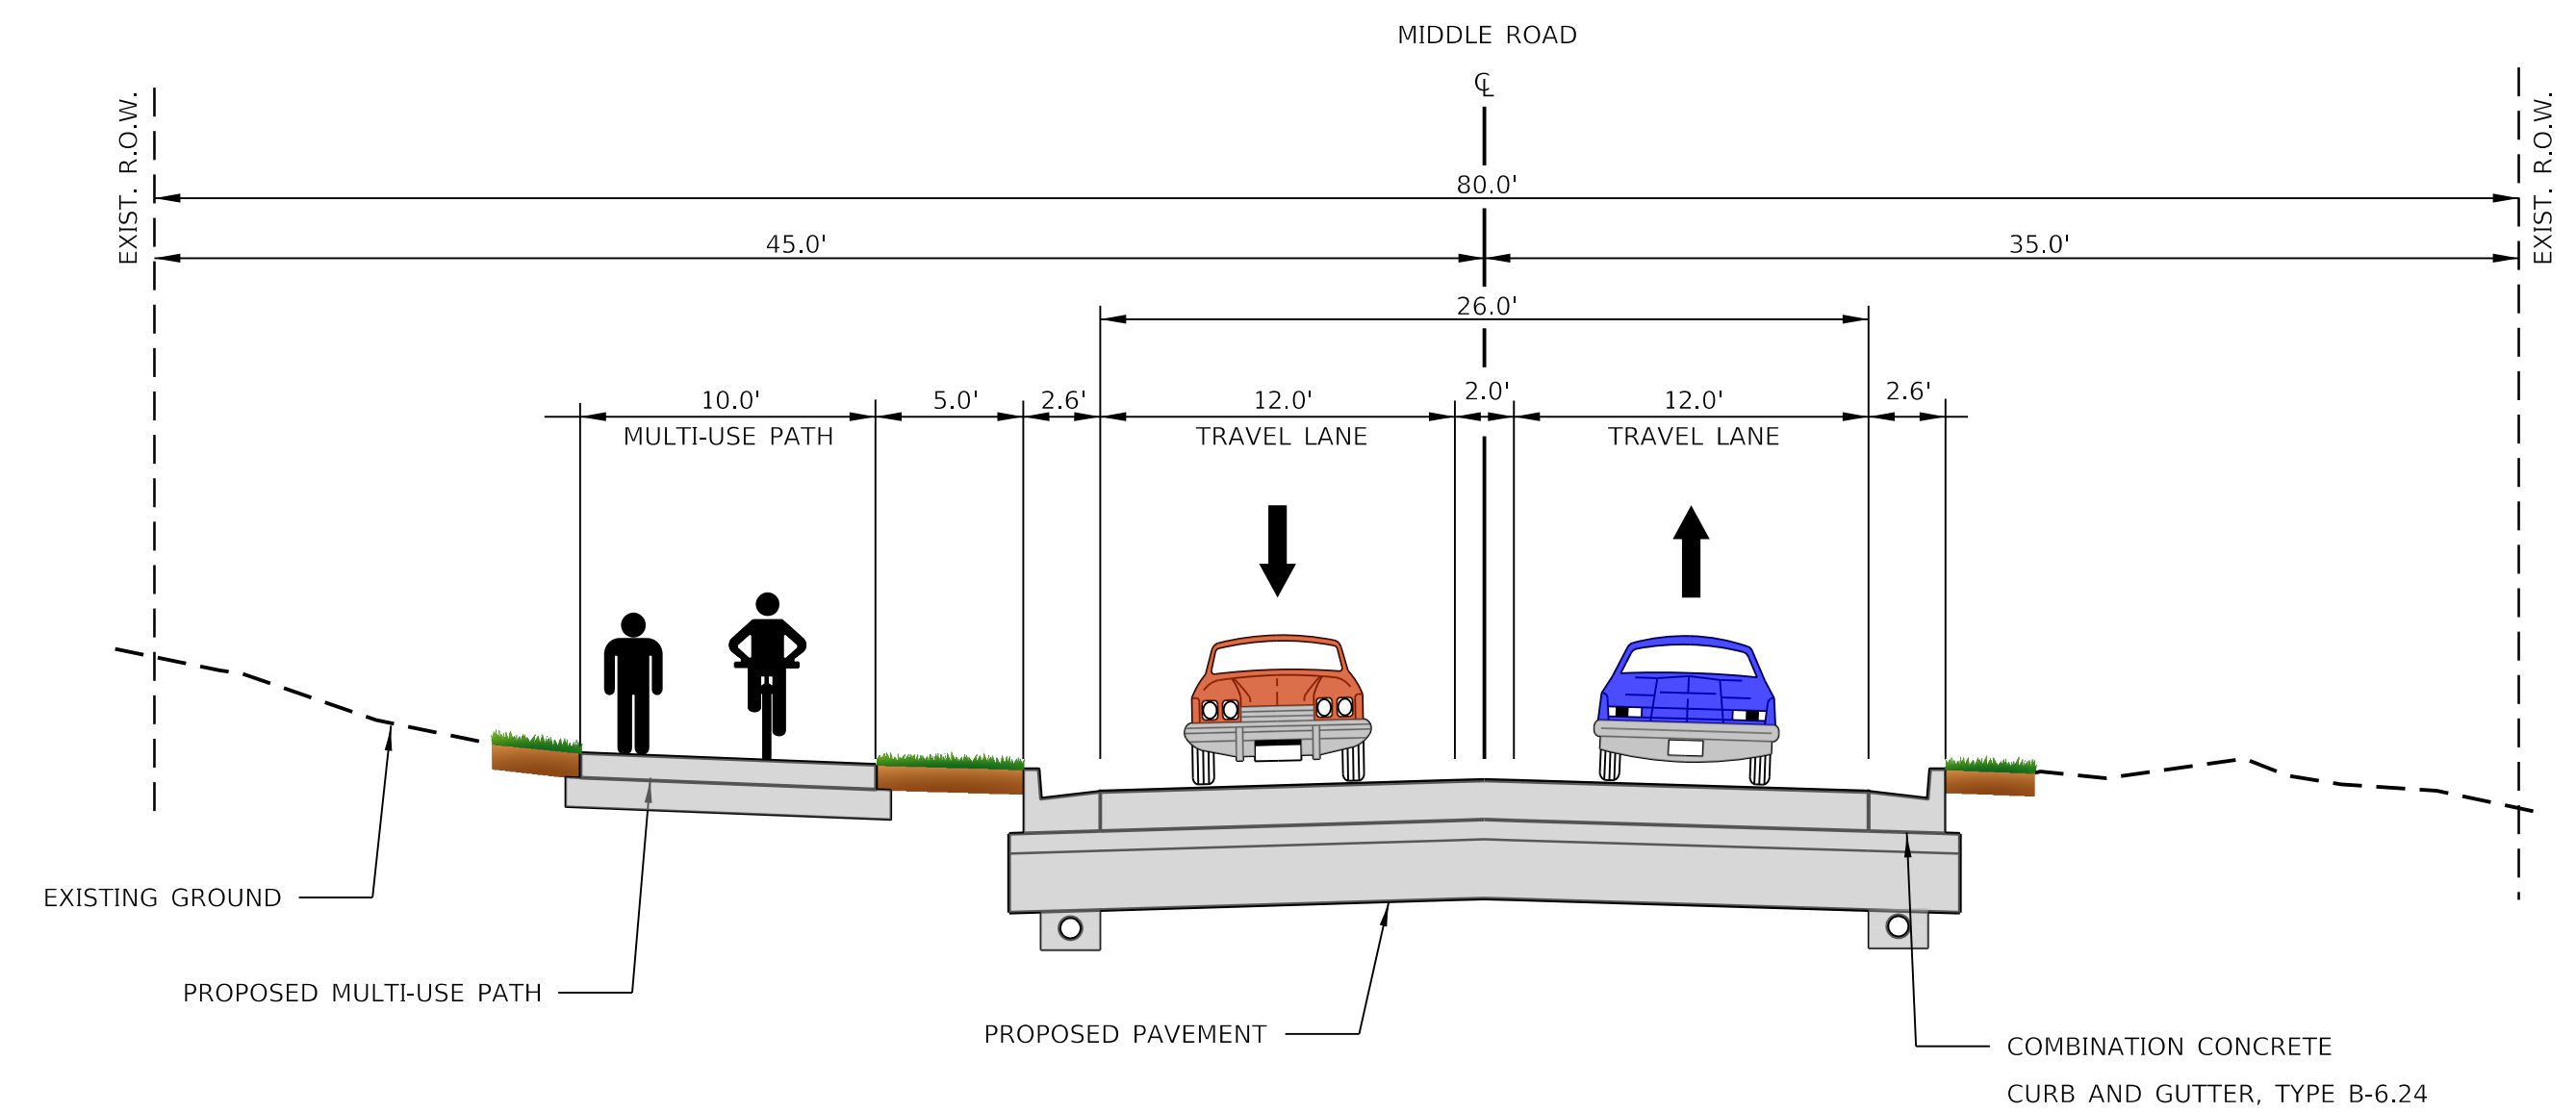


**PROPOSED TYPICAL SECTION  
MIDDLE ROAD  
LOOKING EAST**

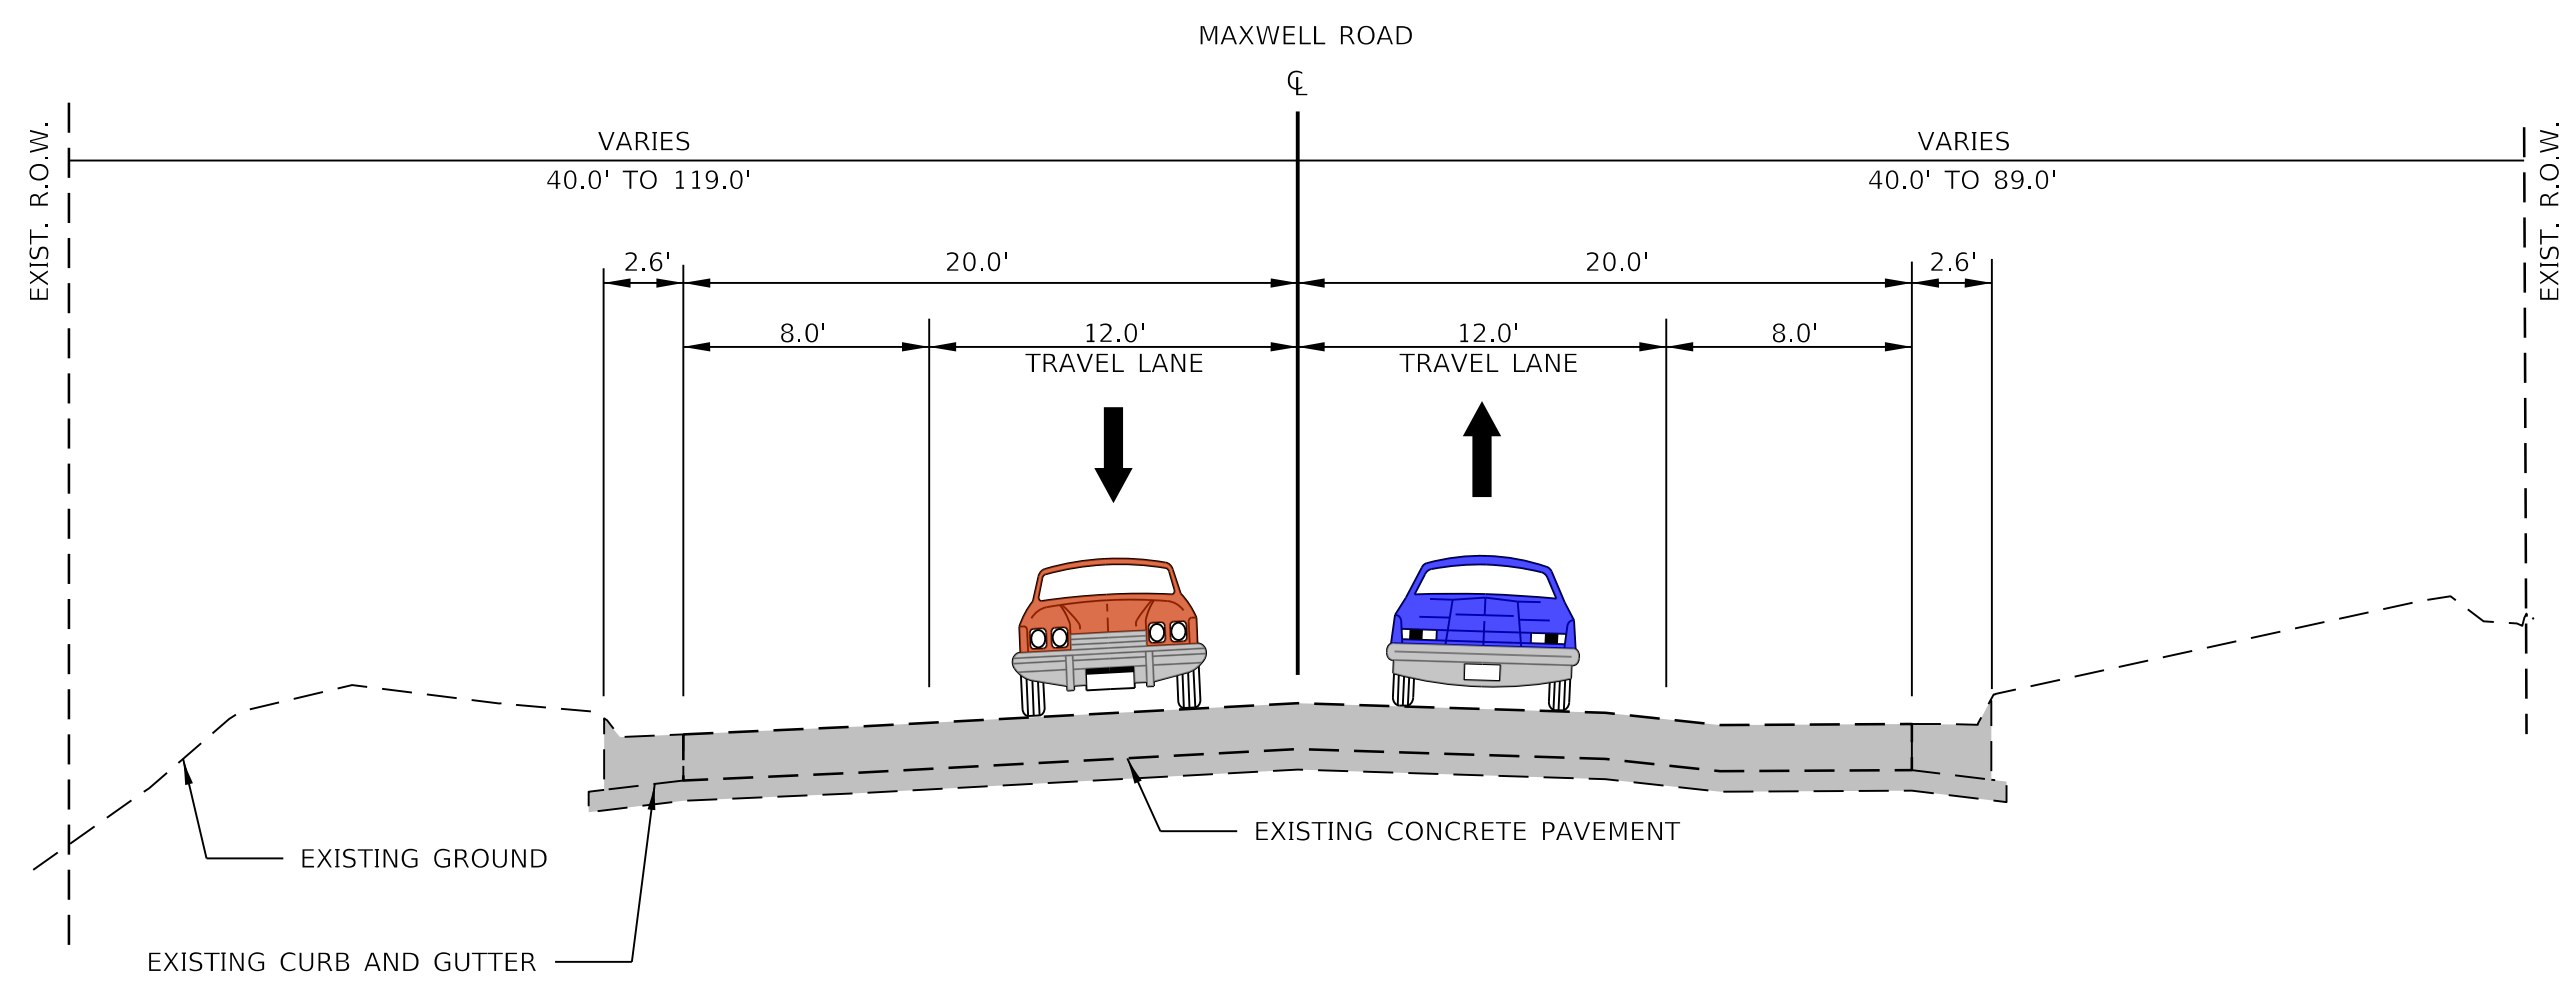


**EXISTING TYPICAL SECTION  
MAXWELL ROAD  
LOOKING NORTH**

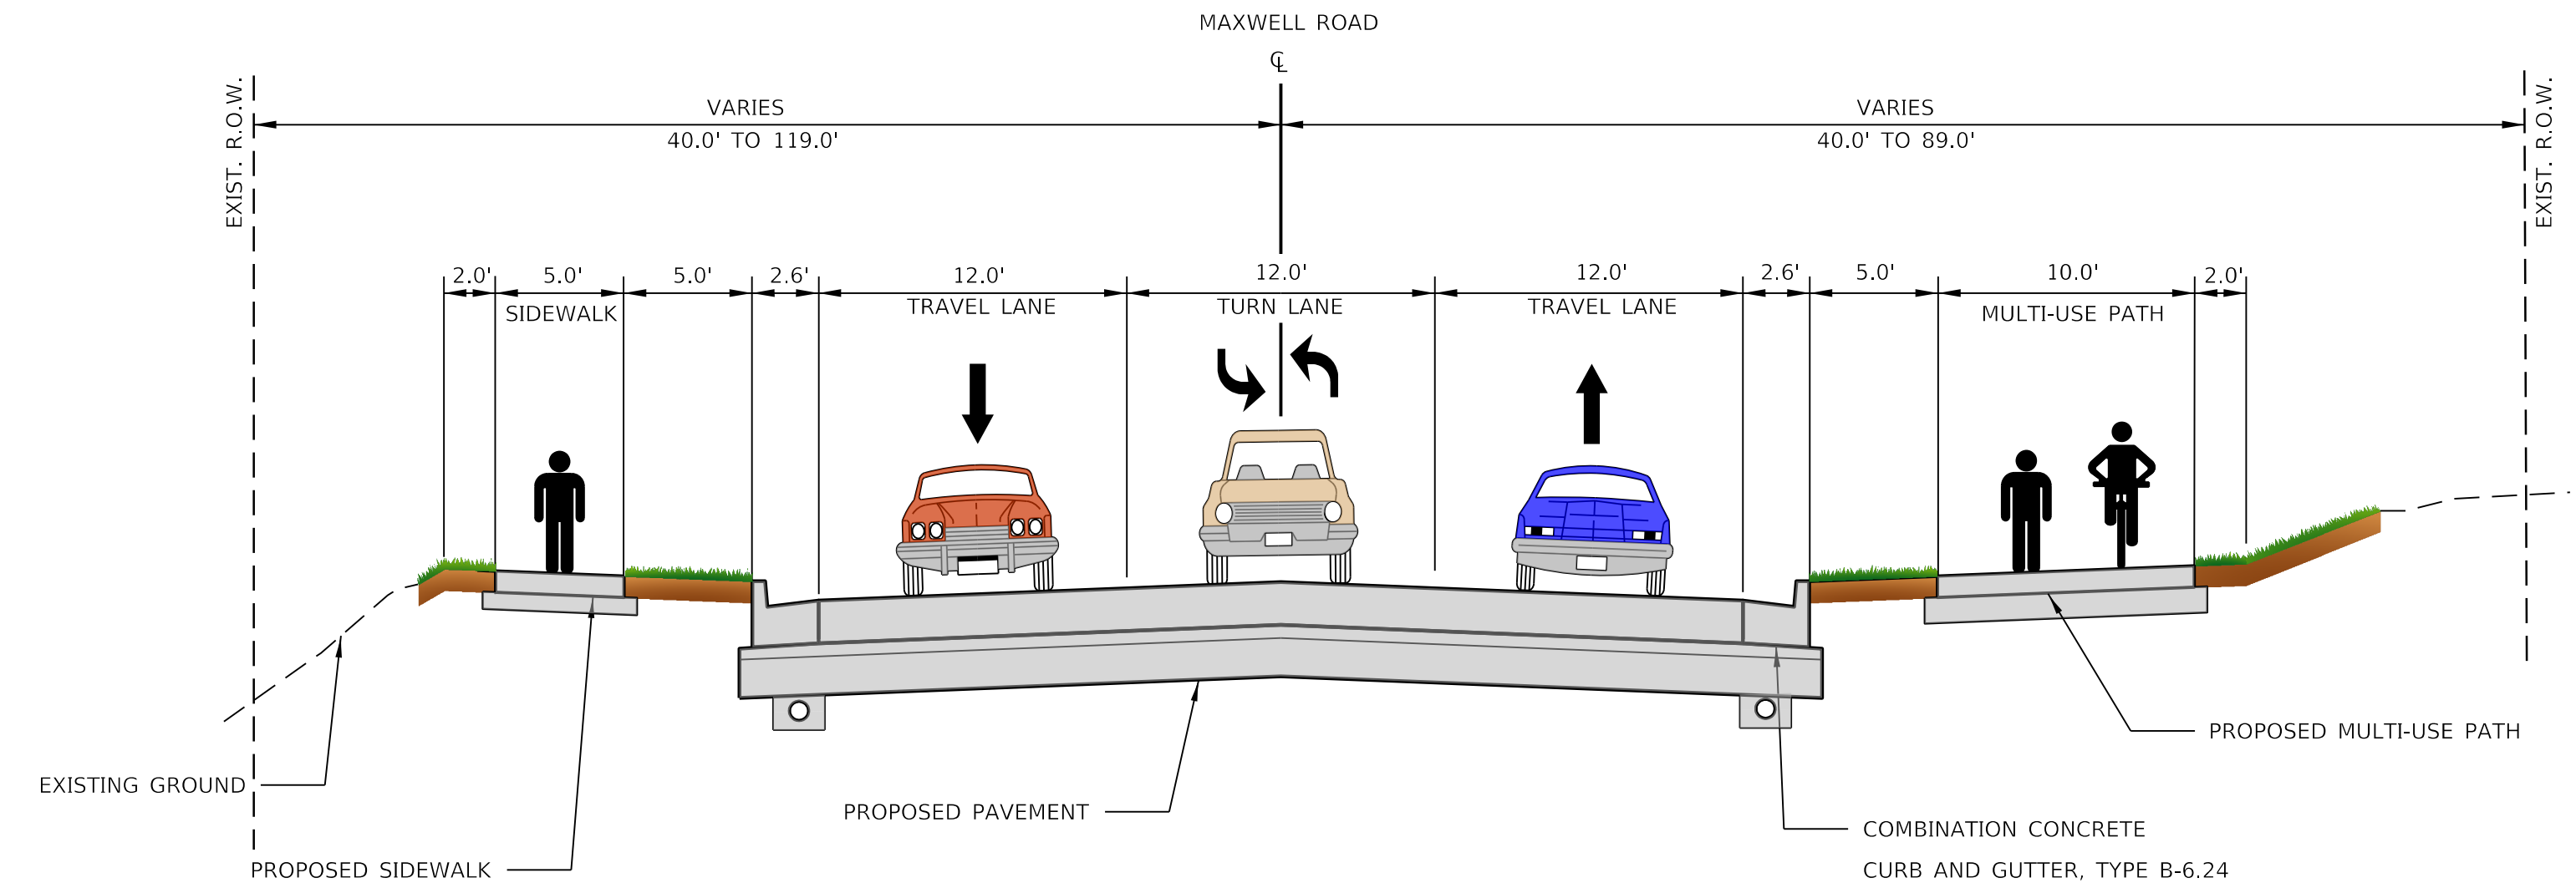

**PROPOSED TYPICAL SECTION  
MAXWELL ROAD  
LOOKING NORTH**

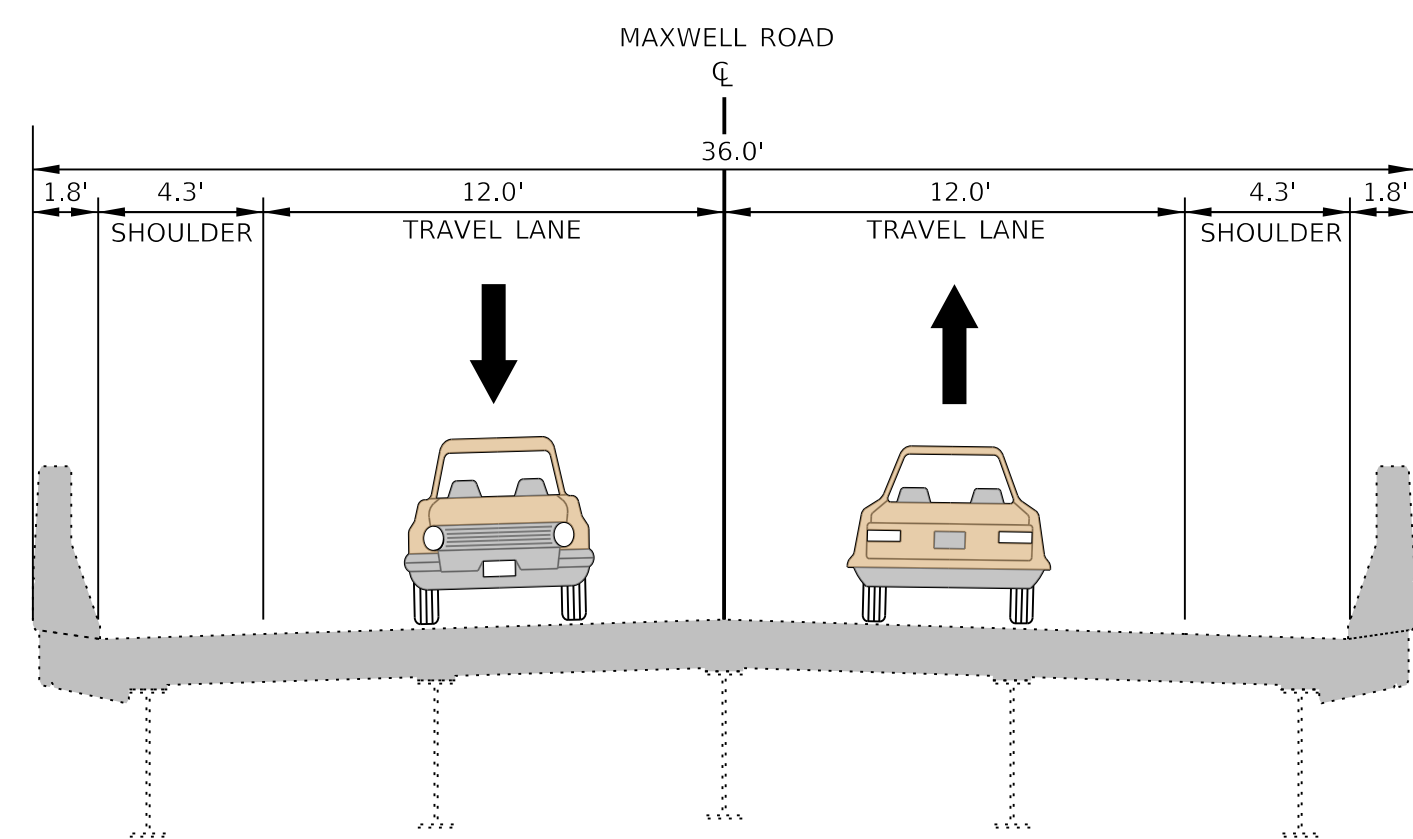

**EXISTING BRIDGE SECTION  
MAXWELL ROAD  
LOOKING NORTH**

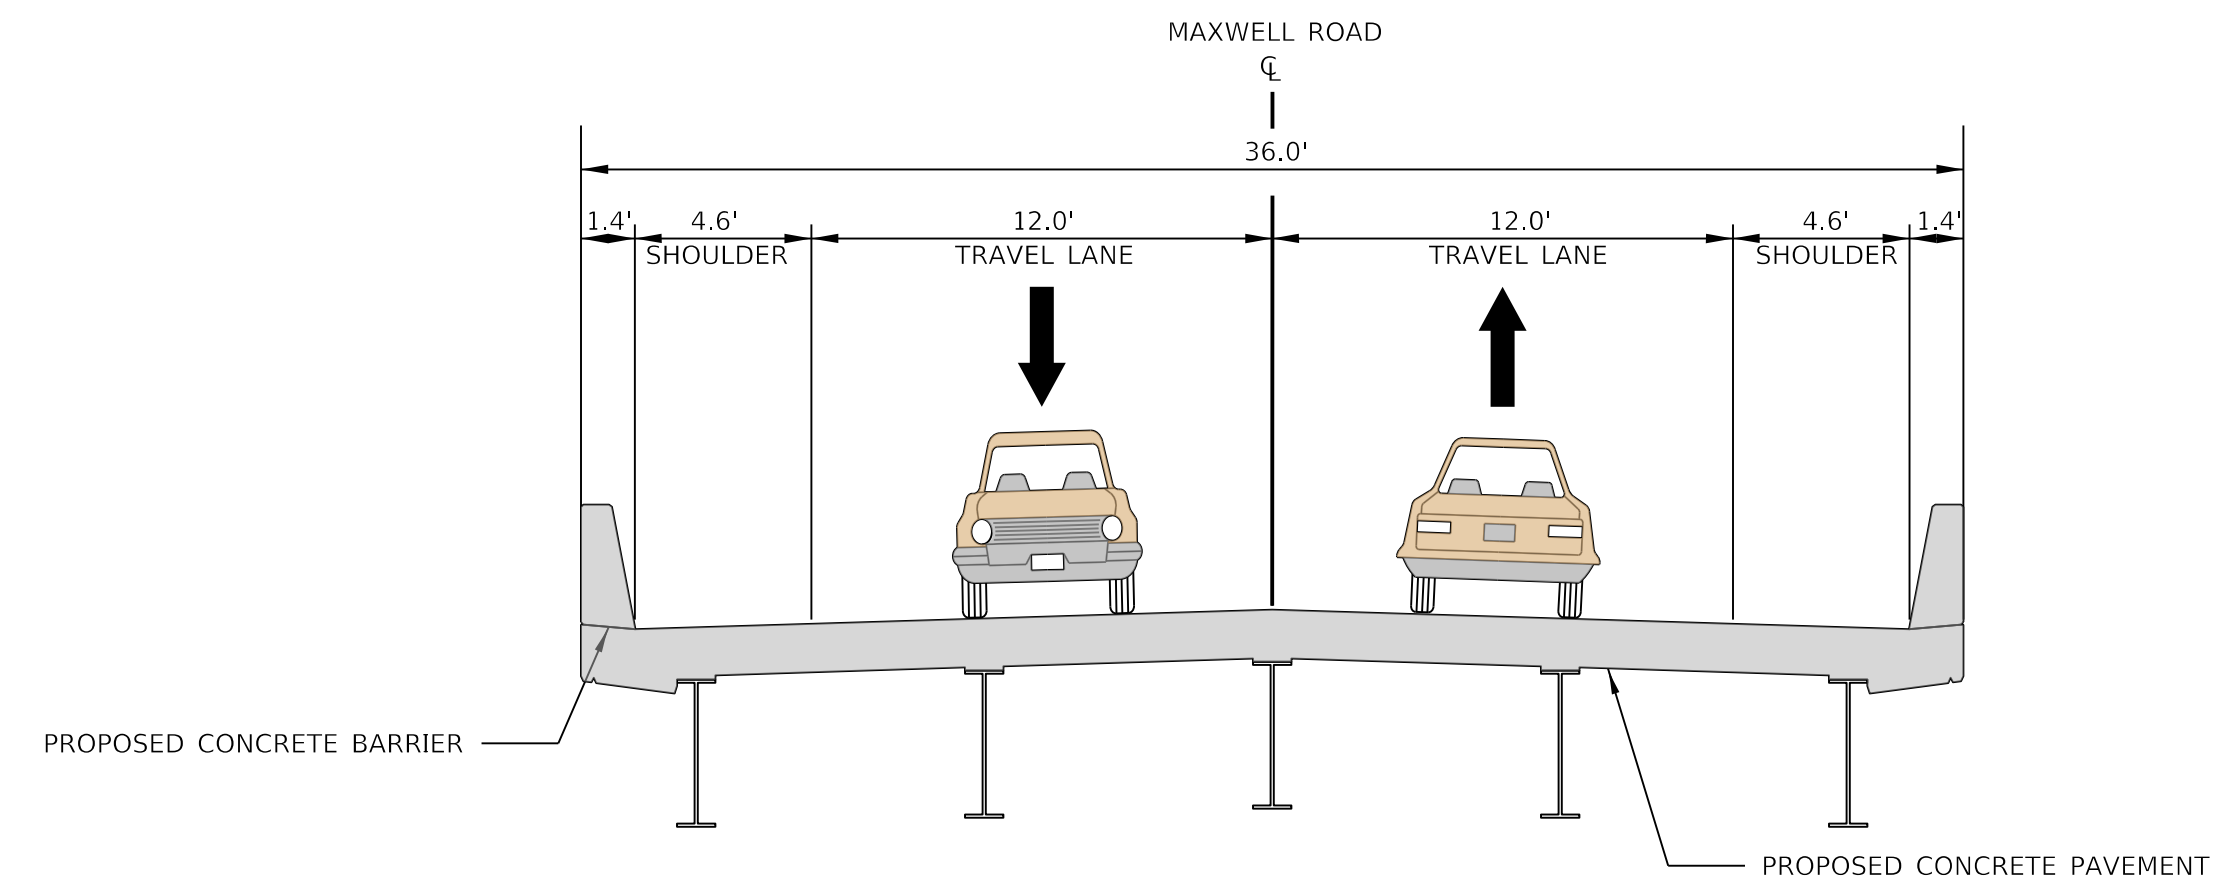

**PROPOSED BRIDGE SECTION  
MAXWELL ROAD  
LOOKING NORTH**