



IMPROVEMENT DESCRIPTION:
 * REMOVE EXISTING INTERCHANGE AND REPLACE WITH NEW DIVERGING DIAMOND INTERCHANGE.

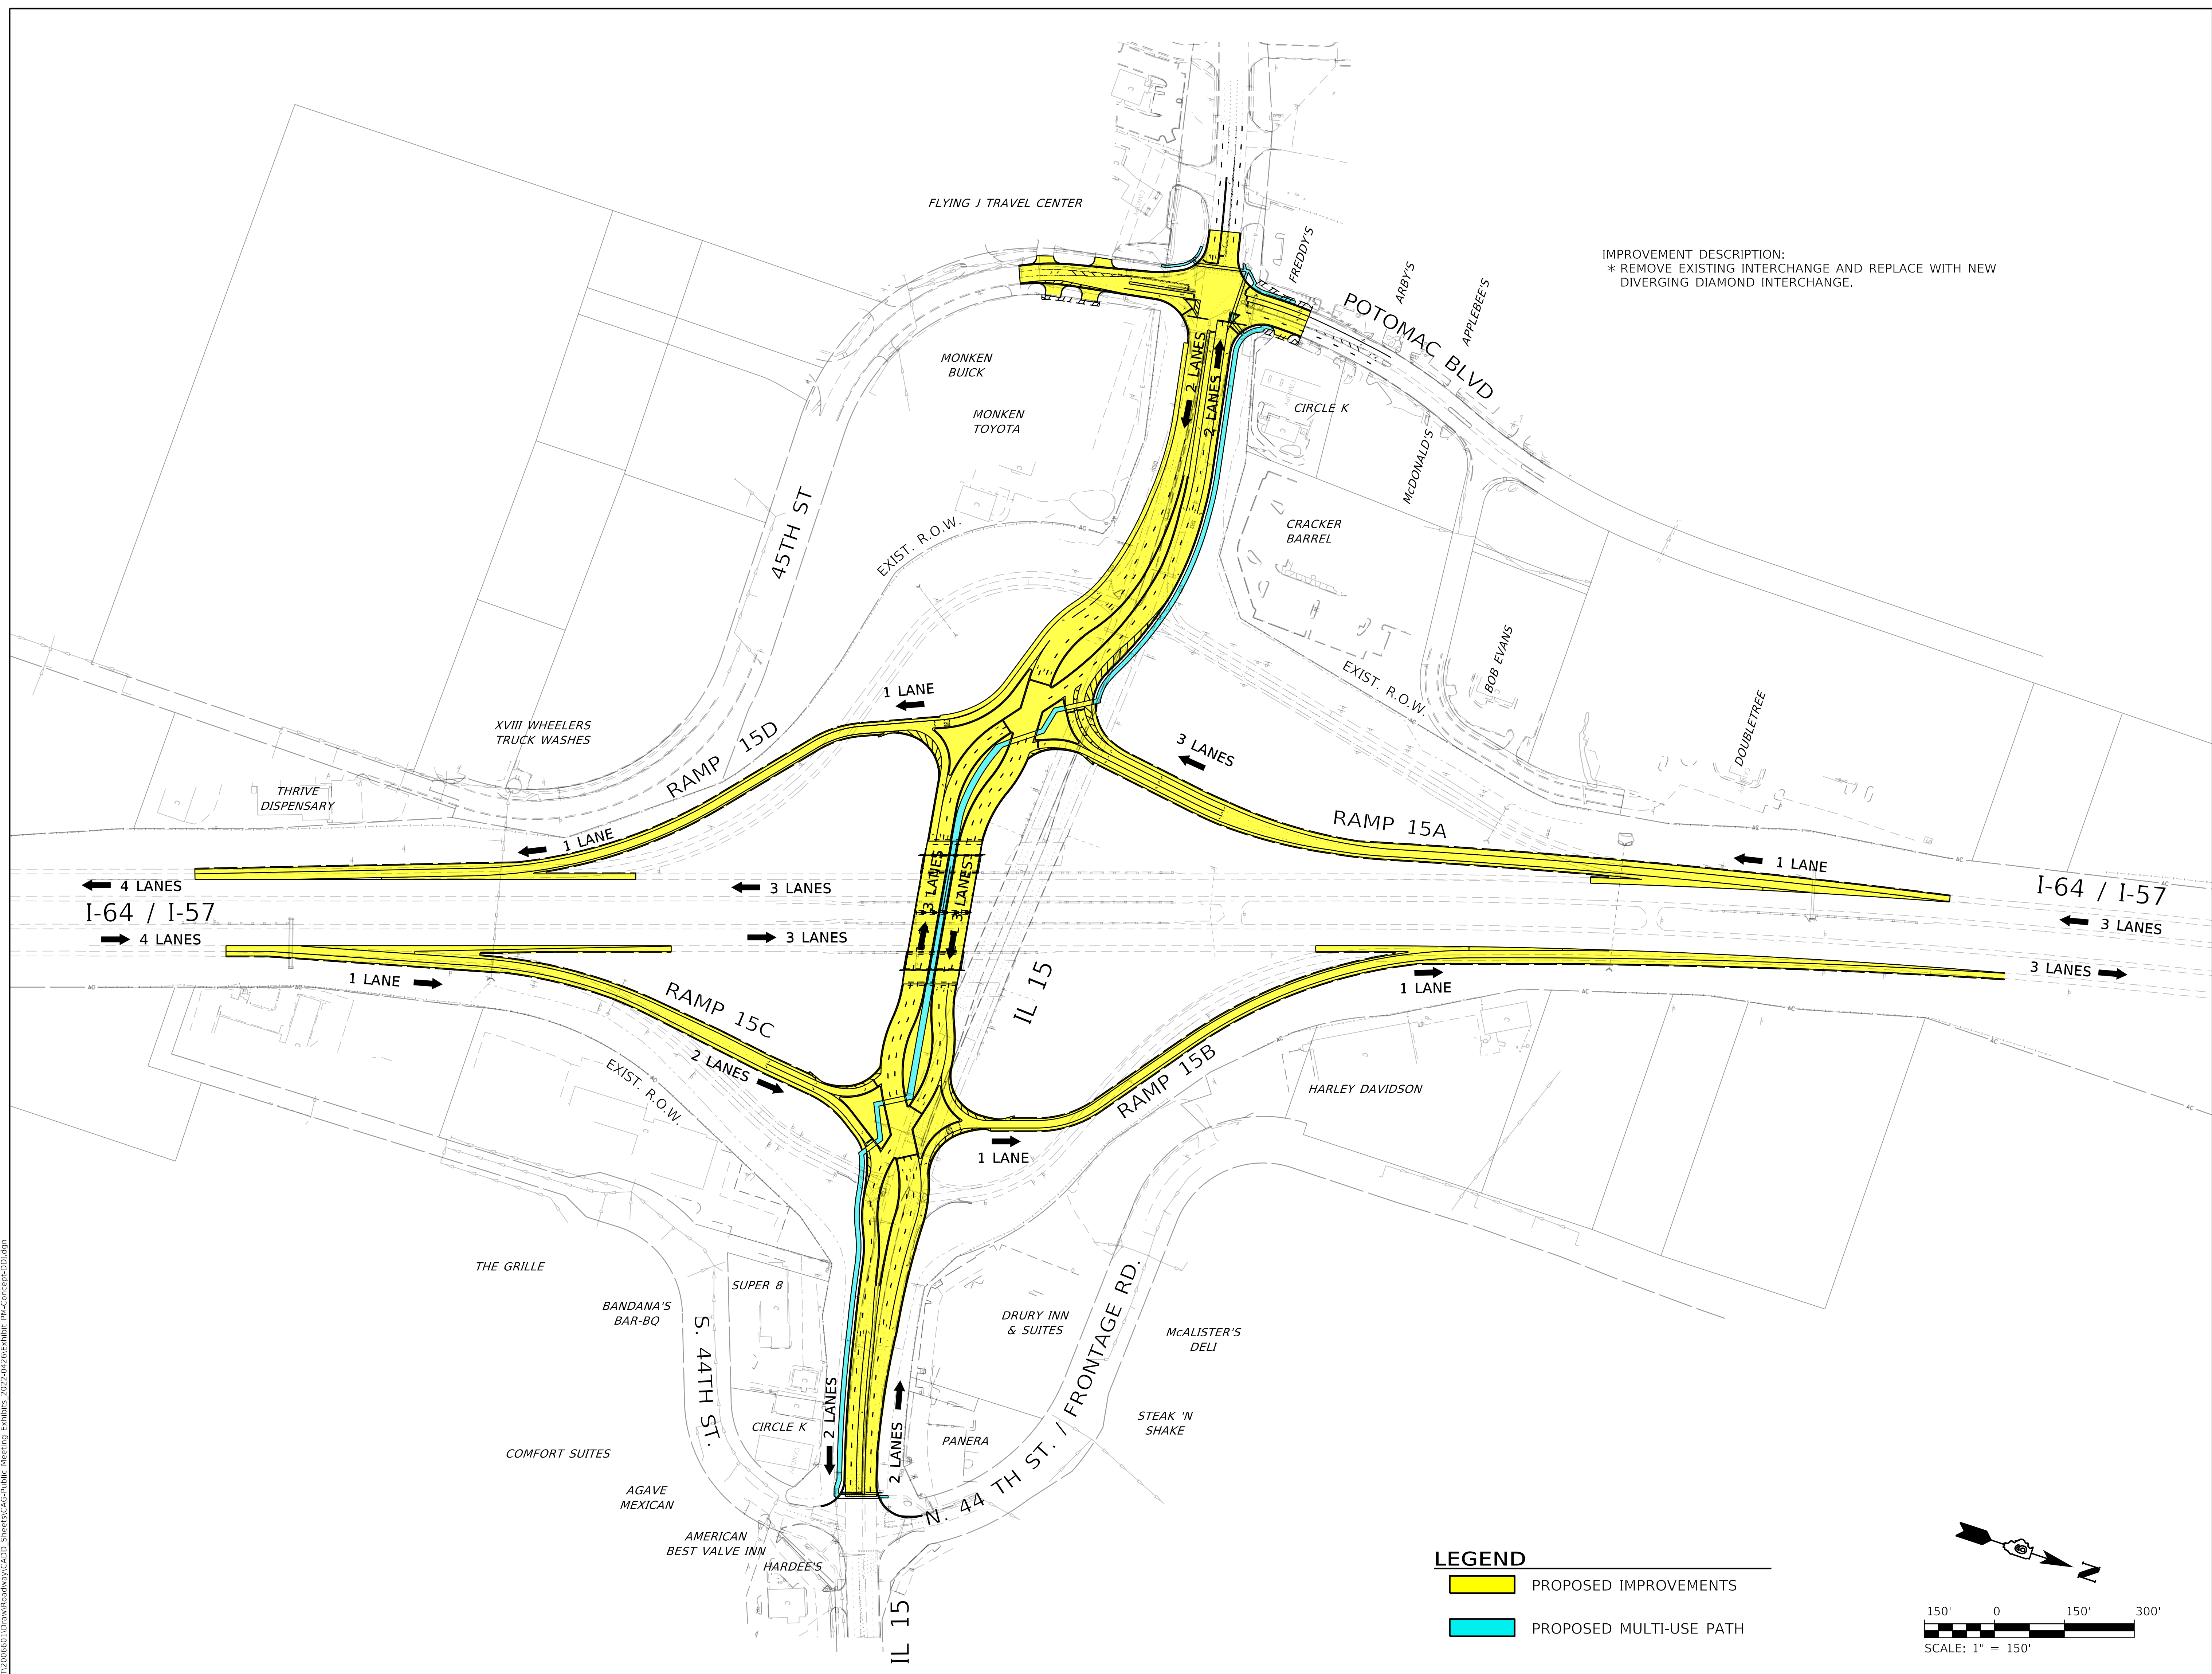

LEGEND

- PROPOSED IMPROVEMENTS
- PROPOSED MULTI-USE PATH

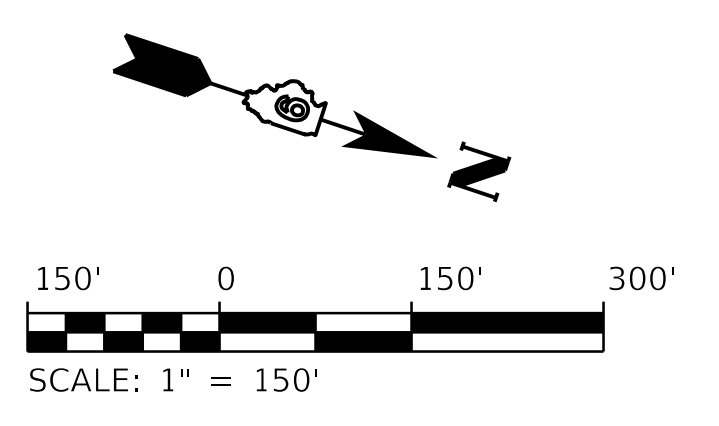

MODEL: S:\MODELS\MMES
 FILE NAME: I:\2017\200000\1D\raw\Roadway\CADD_Sheets\CAC-Public_Meeting_Exhibits_2022-04\26\Exhibit_PAC-Concept\DDI.dgn



USER NAME = SUSERS	DESIGNED - EMM	REVISED -
PLOT SCALE = SCALES	DRAWN - RAH	REVISED -
PLOT DATE = SDATES	CHECKED - SPH	REVISED -
	DATE - APRIL 2022	REVISED -

**STATE OF ILLINOIS
 DEPARTMENT OF TRANSPORTATION**

**DIVERGING DIAMOND INTERCHANGE CONCEPT
 PLANVIEW**

SCALE:	SHEET	OF	SHEETS	STA.	TO	STA.
--------	-------	----	--------	------	----	------

F.A. RTE.	SECTION	COUNTY	TOTAL SHEETS	SHEET NO.
		JEFFERSON		
CONTRACT NO.				
ILLINOIS FED. AID PROJECT				