


IL 15 - PROPOSED BRIDGE SECTION

(LOOKING EAST)

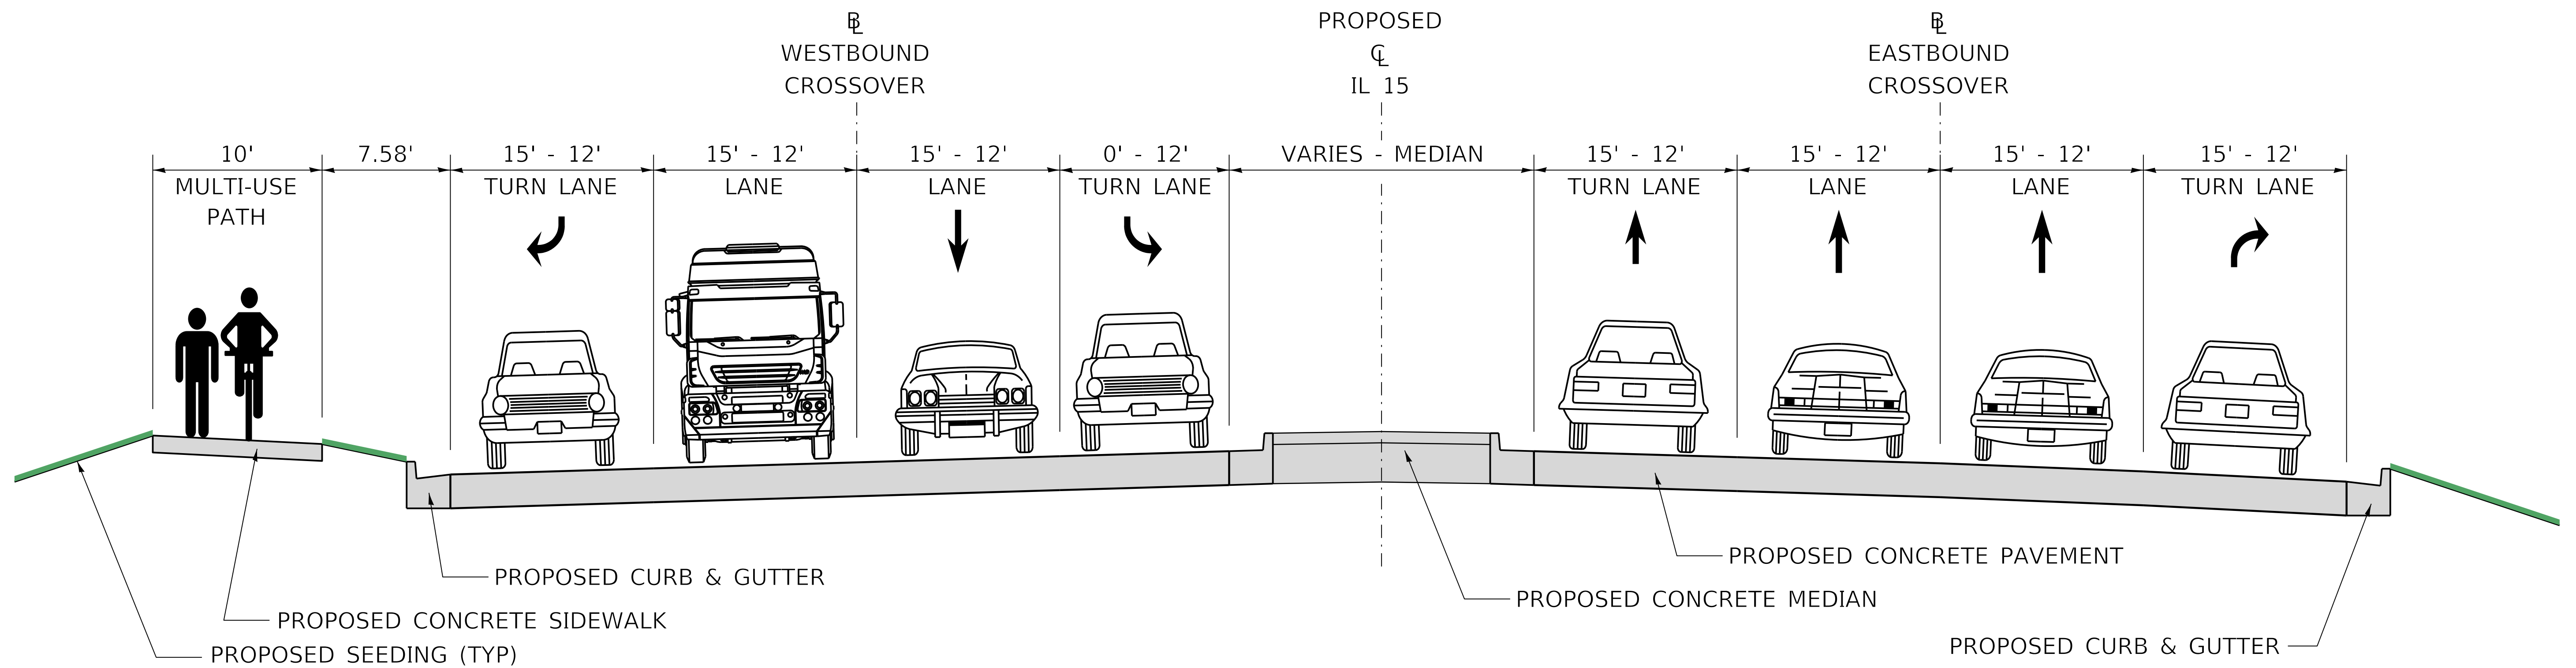

IL 15 - PROPOSED SECTION WEST OF RAMP A & D

(LOOKING EAST)

MODEL: Default
 FILE NAME: I:\DOT\2006601\Draw\Roadway\CADD_Sheets\CAG-Public_Meeting_Exhibits_2022-0426.dwg



| | | |
|------------------------------------|------------------|-----------|
| USER NAME = Rob Heady | DESIGNED - EMM | REVISED - |
| PLOT SCALE = 5.0000' / in. | DRAWN - RAH | REVISED - |
| PLOT DATE = 3/28/2022 (8:16:18 AM) | CHECKED - SPH | REVISED - |
| | DATE - JUNE 2021 | REVISED - |

**STATE OF ILLINOIS
DEPARTMENT OF TRANSPORTATION**

| | | | | |
|---|-------|----|--------|--------------|
| DIVERGING DIAMOND INTERCHANGE CONCEPT IL 15 - TYPICAL SECTIONS | | | | |
| SCALE: | SHEET | OF | SHEETS | STA. TO STA. |

| | | | | |
|---------------------------|---------|-----------|--------------|-----------|
| F.A. RTE. | SECTION | COUNTY | TOTAL SHEETS | SHEET NO. |
| | | JEFFERSON | | |
| CONTRACT NO. | | | | |
| ILLINOIS FED. AID PROJECT | | | | |