



NOT TO SCALE

LEGEND


① W20-3 36" x 36"	② R11-2 48" x 30"	③ M4-10L 48" x 18"	④ M4-10R 48" x 18"	⑤ M4-8A 24" x 18"
⑥ R11-4 30" x 60"	⑦ M4-8 24" x 12"	⑧ M6-1R 21" x 15"	⑨ SPECIAL 66" x 18"	⑩ M5-1R 21" x 15"
⑫ W20-3 36" x 36"	⑬ W42-3 36" x 36"	⑭ W20-2 36" x 36"	⑮ M6-1L 21" x 15"	⑯ M6-3 21" x 15"
			⑰ W20-2 36" x 36"	

NOTE:

TYPE III BARRICADES SHALL BE PLACED ACROSS THE ROAD AT EACH END OF THE BRIDGE CONSTRUCTION LIMITS TO PREVENT VEHICLES FROM ENTERING THE WORK ZONE. THE "BRIDGE OUT" SIGN SHALL BE MOUNTED ON THE TYPE III BARRICADES. THE CONTRACTOR SHALL PROVIDE SAFE ACCESS TO PROPERTIES NEAR TO, AND WITHIN, THE CONSTRUCTION LIMITS. THE CONTRACTOR SHALL ALSO RELOCATE THE EXISTING MAILBOXES NOTED ON THE PLAN SHEETS TO ALLOW FOR MAIL DELIVERY DURING CONSTRUCTION AND UPON COMPLETION OF THE IMPROVEMENTS.

▬ TEMPORARY SIGN ASSEMBLY

▬ TYPE III BARRICADE

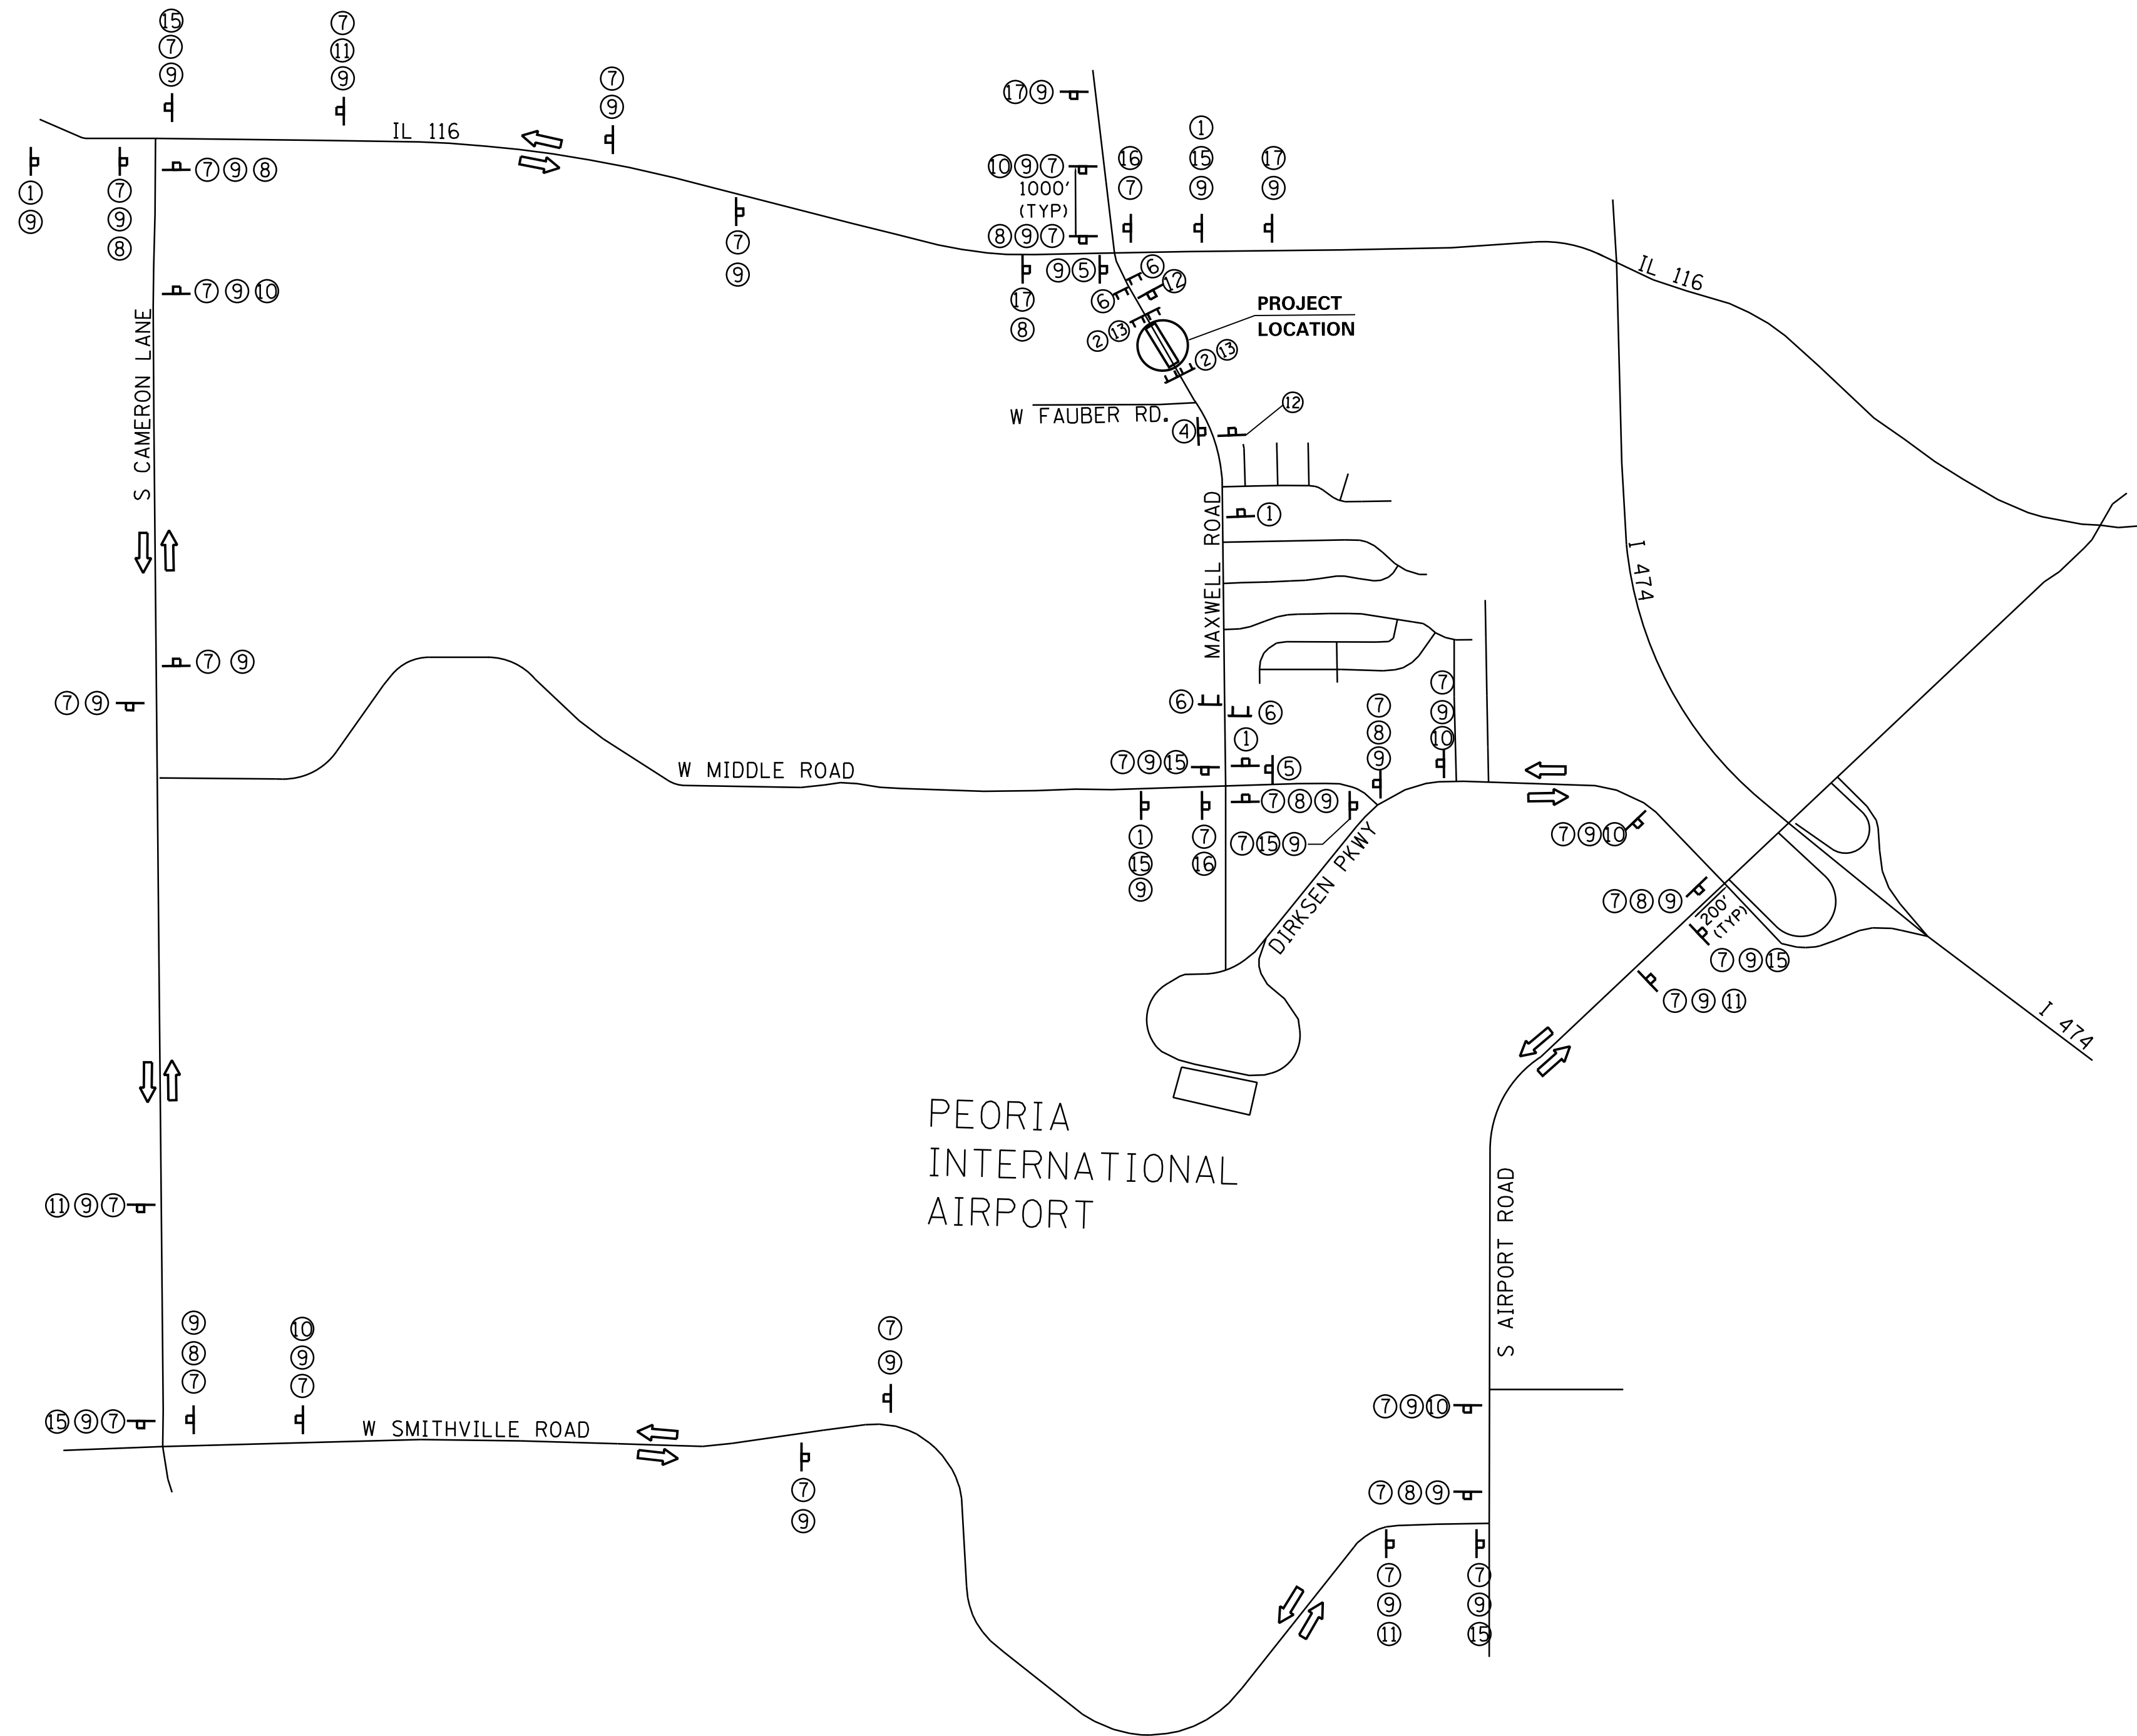

MODEL: C:\default
 FILE: NAME: I:\Projects\CD\1001201200\Drawings\Roadway\CAADD_Sheets1.dwg
 License No. 184-000613 © Copyright CMT, Inc.



USER NAME = Ibrahim Syed Saad	DESIGNED - EMM	REVISED -
PLOT SCALE = 1.0000' / in.	DRAWN - IHS	REVISED -
PLOT DATE = 9/20/2022 (3:03:54 PM)	CHECKED - EIH	REVISED -
	DATE - SEPTEMBER 2022	REVISED -

**STATE OF ILLINOIS
DEPARTMENT OF TRANSPORTATION**

**MAXWELL ROAD BRIDGE REHABILITATION
DETOUR PLAN**

SCALE: NTS SHEET 1 OF 1 SHEETS STA. TO STA.

F.A.U. RTE.	SECTION	COUNTY	TOTAL SHEETS	SHEET NO.
6577	20-00115-00-EG	PEORIA	1	
CONTRACT NO.				
ILLINOIS FED. AID PROJECT				